

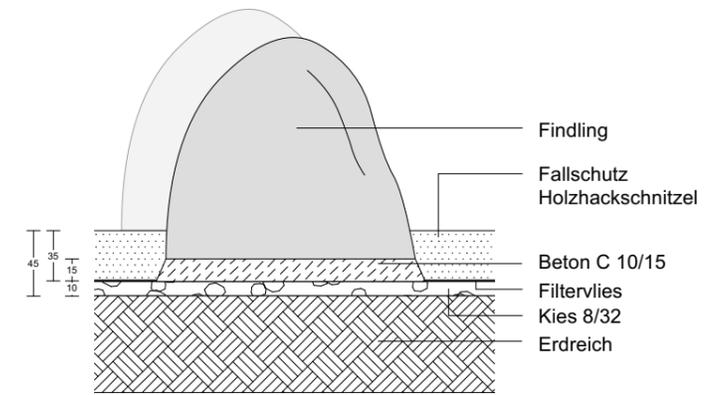


Pestalozzischule Ulm

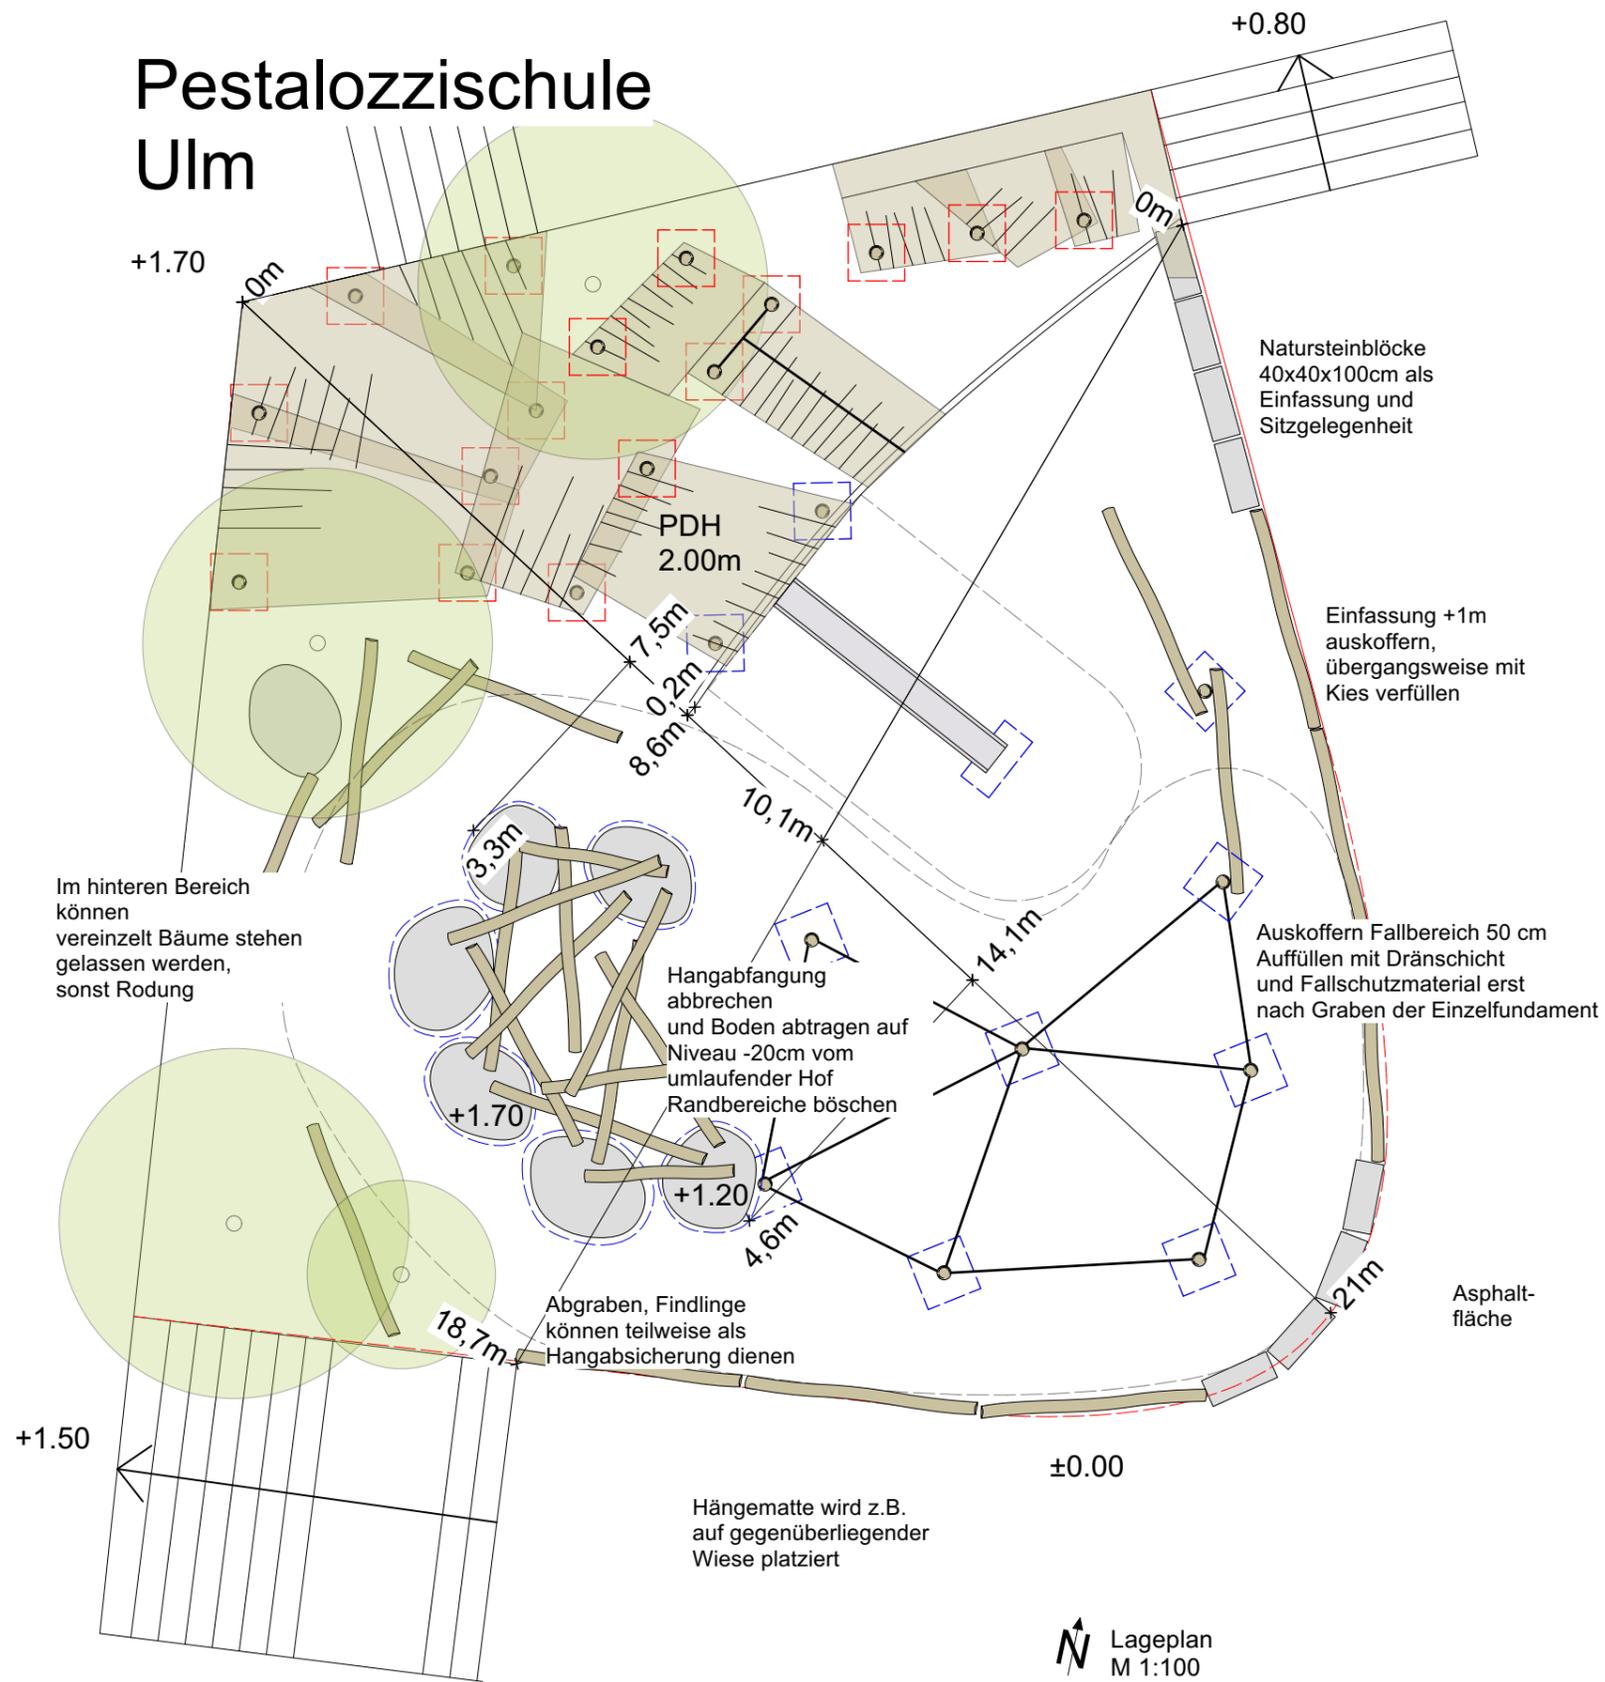

Detail 1: Findlinge
M 1:50

- Schotterfundament
- Betonfundament

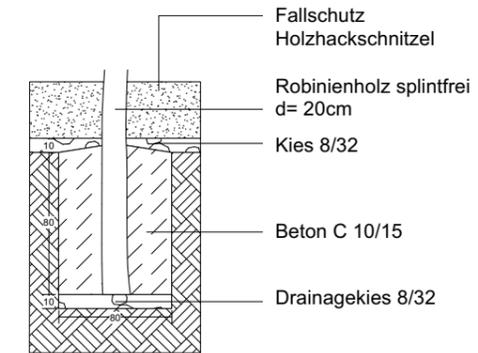

Detail 2: Betonfundament
M 1:50

